


LEGENDA:

- rów lewostronny
- - - rów prawostronny
- niwelata
- ... teren istniejący

obiekt:
PRZEBUDOWA DROGI WEWNĘTRZNEJ NA DZIAŁCE Nr 67
W m. ŻUKÓW GMINA MIAŁCZYN km 0+000 - 0+798,3

p.p 220,00 m.n.p.m

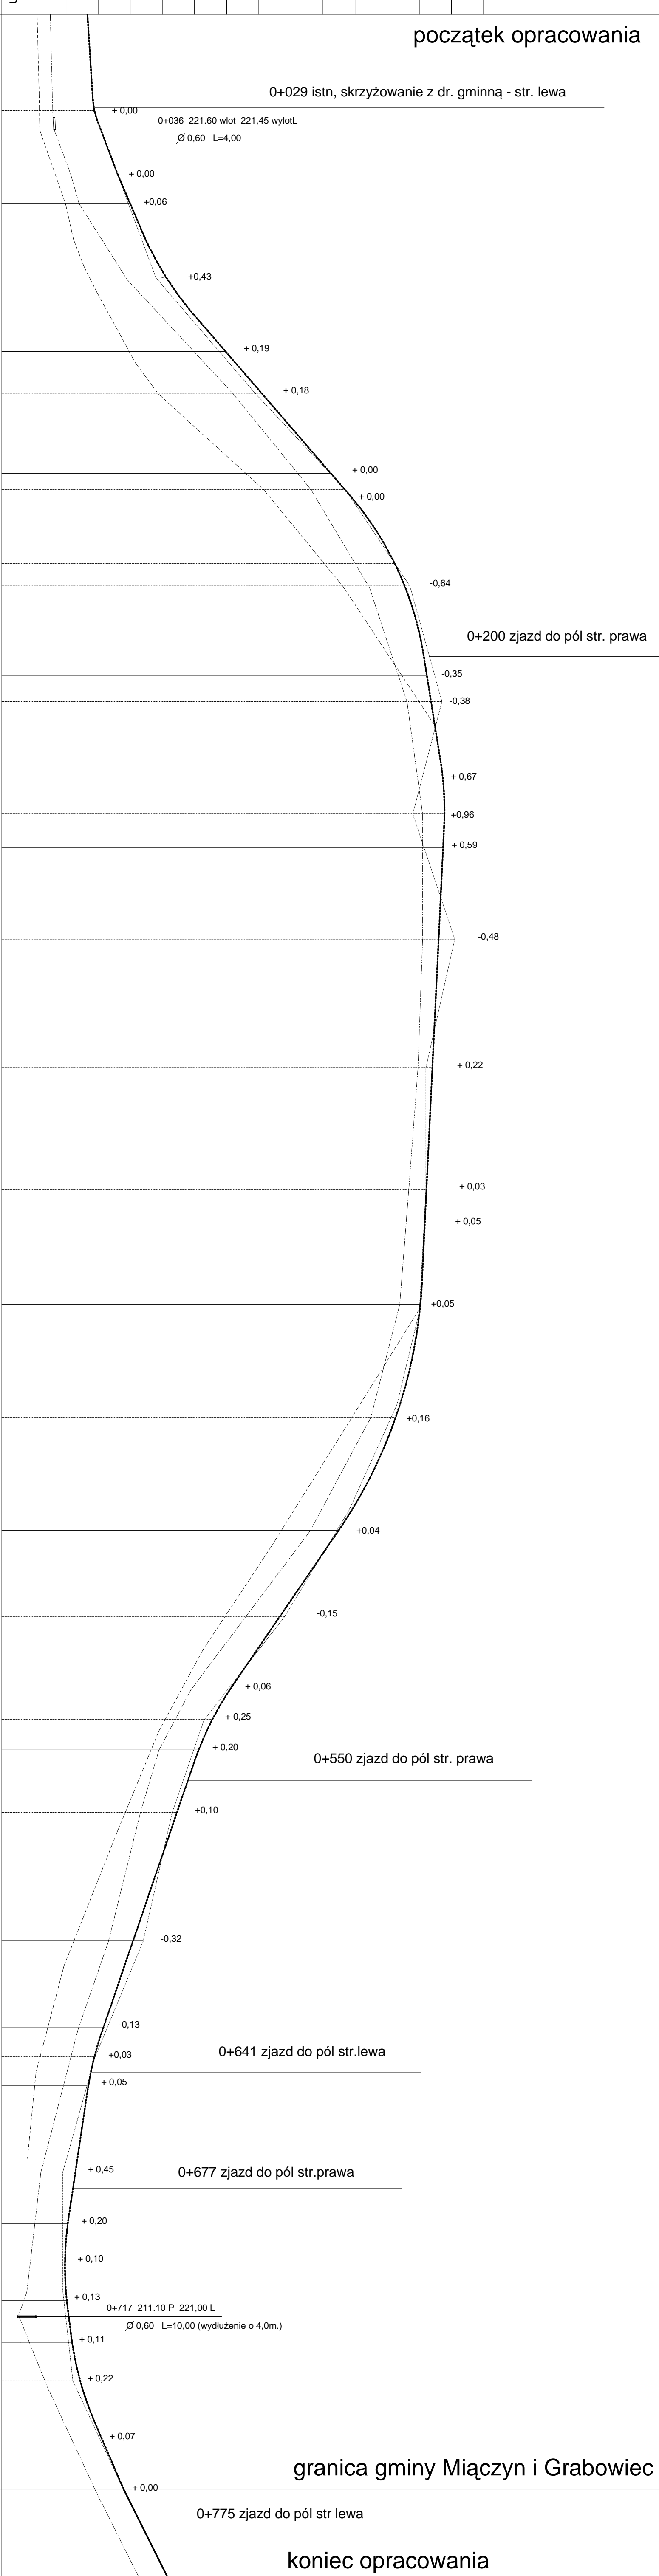


RODZAJ NAWIERZCHNI	istniejąca nawierzchnia asfaltowa	nawierzchnia tłuczniowa	istn. naw. asfaltowa
RÓŻNICE RZĘDNYCH			
RZĘDNE NIWELETY	222,66 222,86 224,02 225,23 226,96 228,08 229,63 230,70 232,06 233,23 233,32 233,75 233,76 233,76 233,62 233,42 233,23 233,16 233,05 232,46 231,04 228,65 226,65 226,55 226,04 225,40 224,08 223,18 222,93 222,75 222,35 222,10 222,00 222,03 222,09 222,42 223,10 223,80 224,30 225,42		
SPADKI I ŁUKI PIONOWE	4% R-1000m T-23m B-0,26m	8,6% R-1000m T-35m B-0,61m	1,6% R-1000m T-10,5m B-0,06m 0,5% R-1500m, T-35,2 B-0,41
RZĘDNE TERENU	222,66 222,86 223,60 224,80	227,90 230,70 232,70	233,58 233,70 232,80 234,10 233,20 233,20 233,00 232,30 230,80 231,00 228,80 226,3 225,30 224,40 222,90 221,90 221,90 222,20
PROSTE I ŁUKI POZIOME	W1 p=0,023 W2 p=0,036 W3 p=0,035 R 1200m L 2,000	W4 p=0,214 R 1000m L 2,000	W5 p=0,429 R 2500m L 2,200
ODLEGŁOŚCI	30,00 50,00 59,00 82,00 05,00 18,00 36,00 48,00 71,00 78,00 06,00 14,00 38,50 49,00 59,50 88,00 28,00 66,00 80,50 01,80 33,00 37,00 66,00 72,20 99,00 21,50 31,00 40,50 60,00 00,00 27,00 36,00 45,00 72,00 88,00 09,00 12,00 18,50 37,00 55,50 71,00 81,00 98,3		


PIKETAŻ




0+000

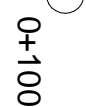


0+100

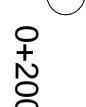


0+200

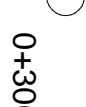


0+300

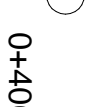


0+400

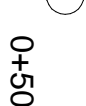

0+500

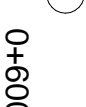

0+600

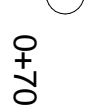

0+700

